


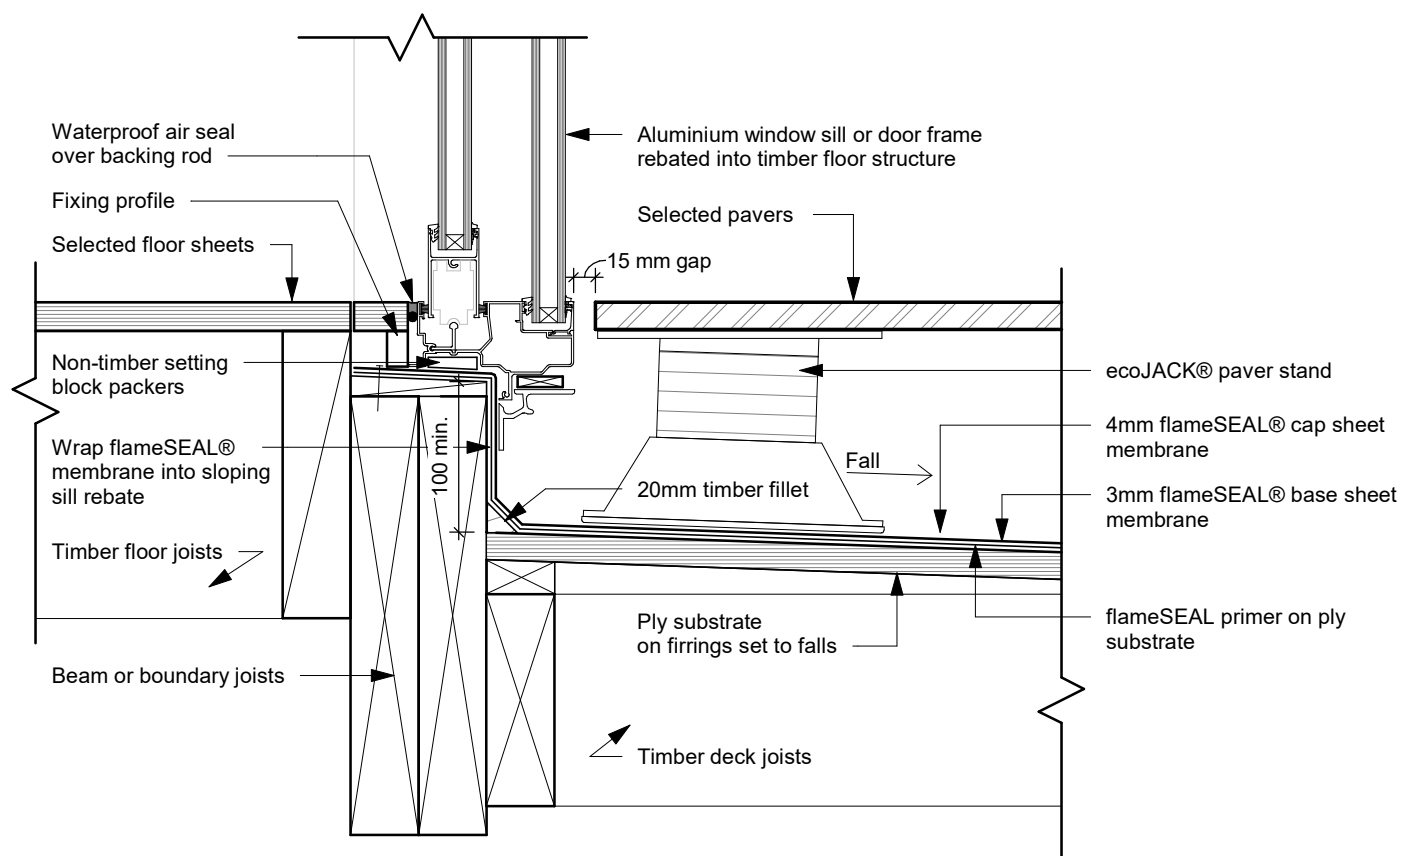

fS D33 - ecoJACK® Paver - Threshold Detail - Type 1

Revision: 10 September 2019



flameSEAL Installation Details

ecoJACK Paver - Threshold Detail - Type 1

Date

November 2019

Scale

1 : 5

Sheet

fS D33

Rev.